

## Interloper

*Company:* Liz Roche Dance Co  
*Choreographer:* Liz Roche  
*Set & Costume Designer:* Joe Vanek  
*Lighting Designer:* Lee Curran


*National Tour* Feb 2014

*Drawing Title:* Ground Plan Firkin Crane  
*Drawn By:* KS  
*Purpose:* Aproval

*Date:* 5/1/14  
*Time:* 1:12:31 pm

On A3  
 1:50 Ver 2

Conduit along back wall  
@ + 2830mm

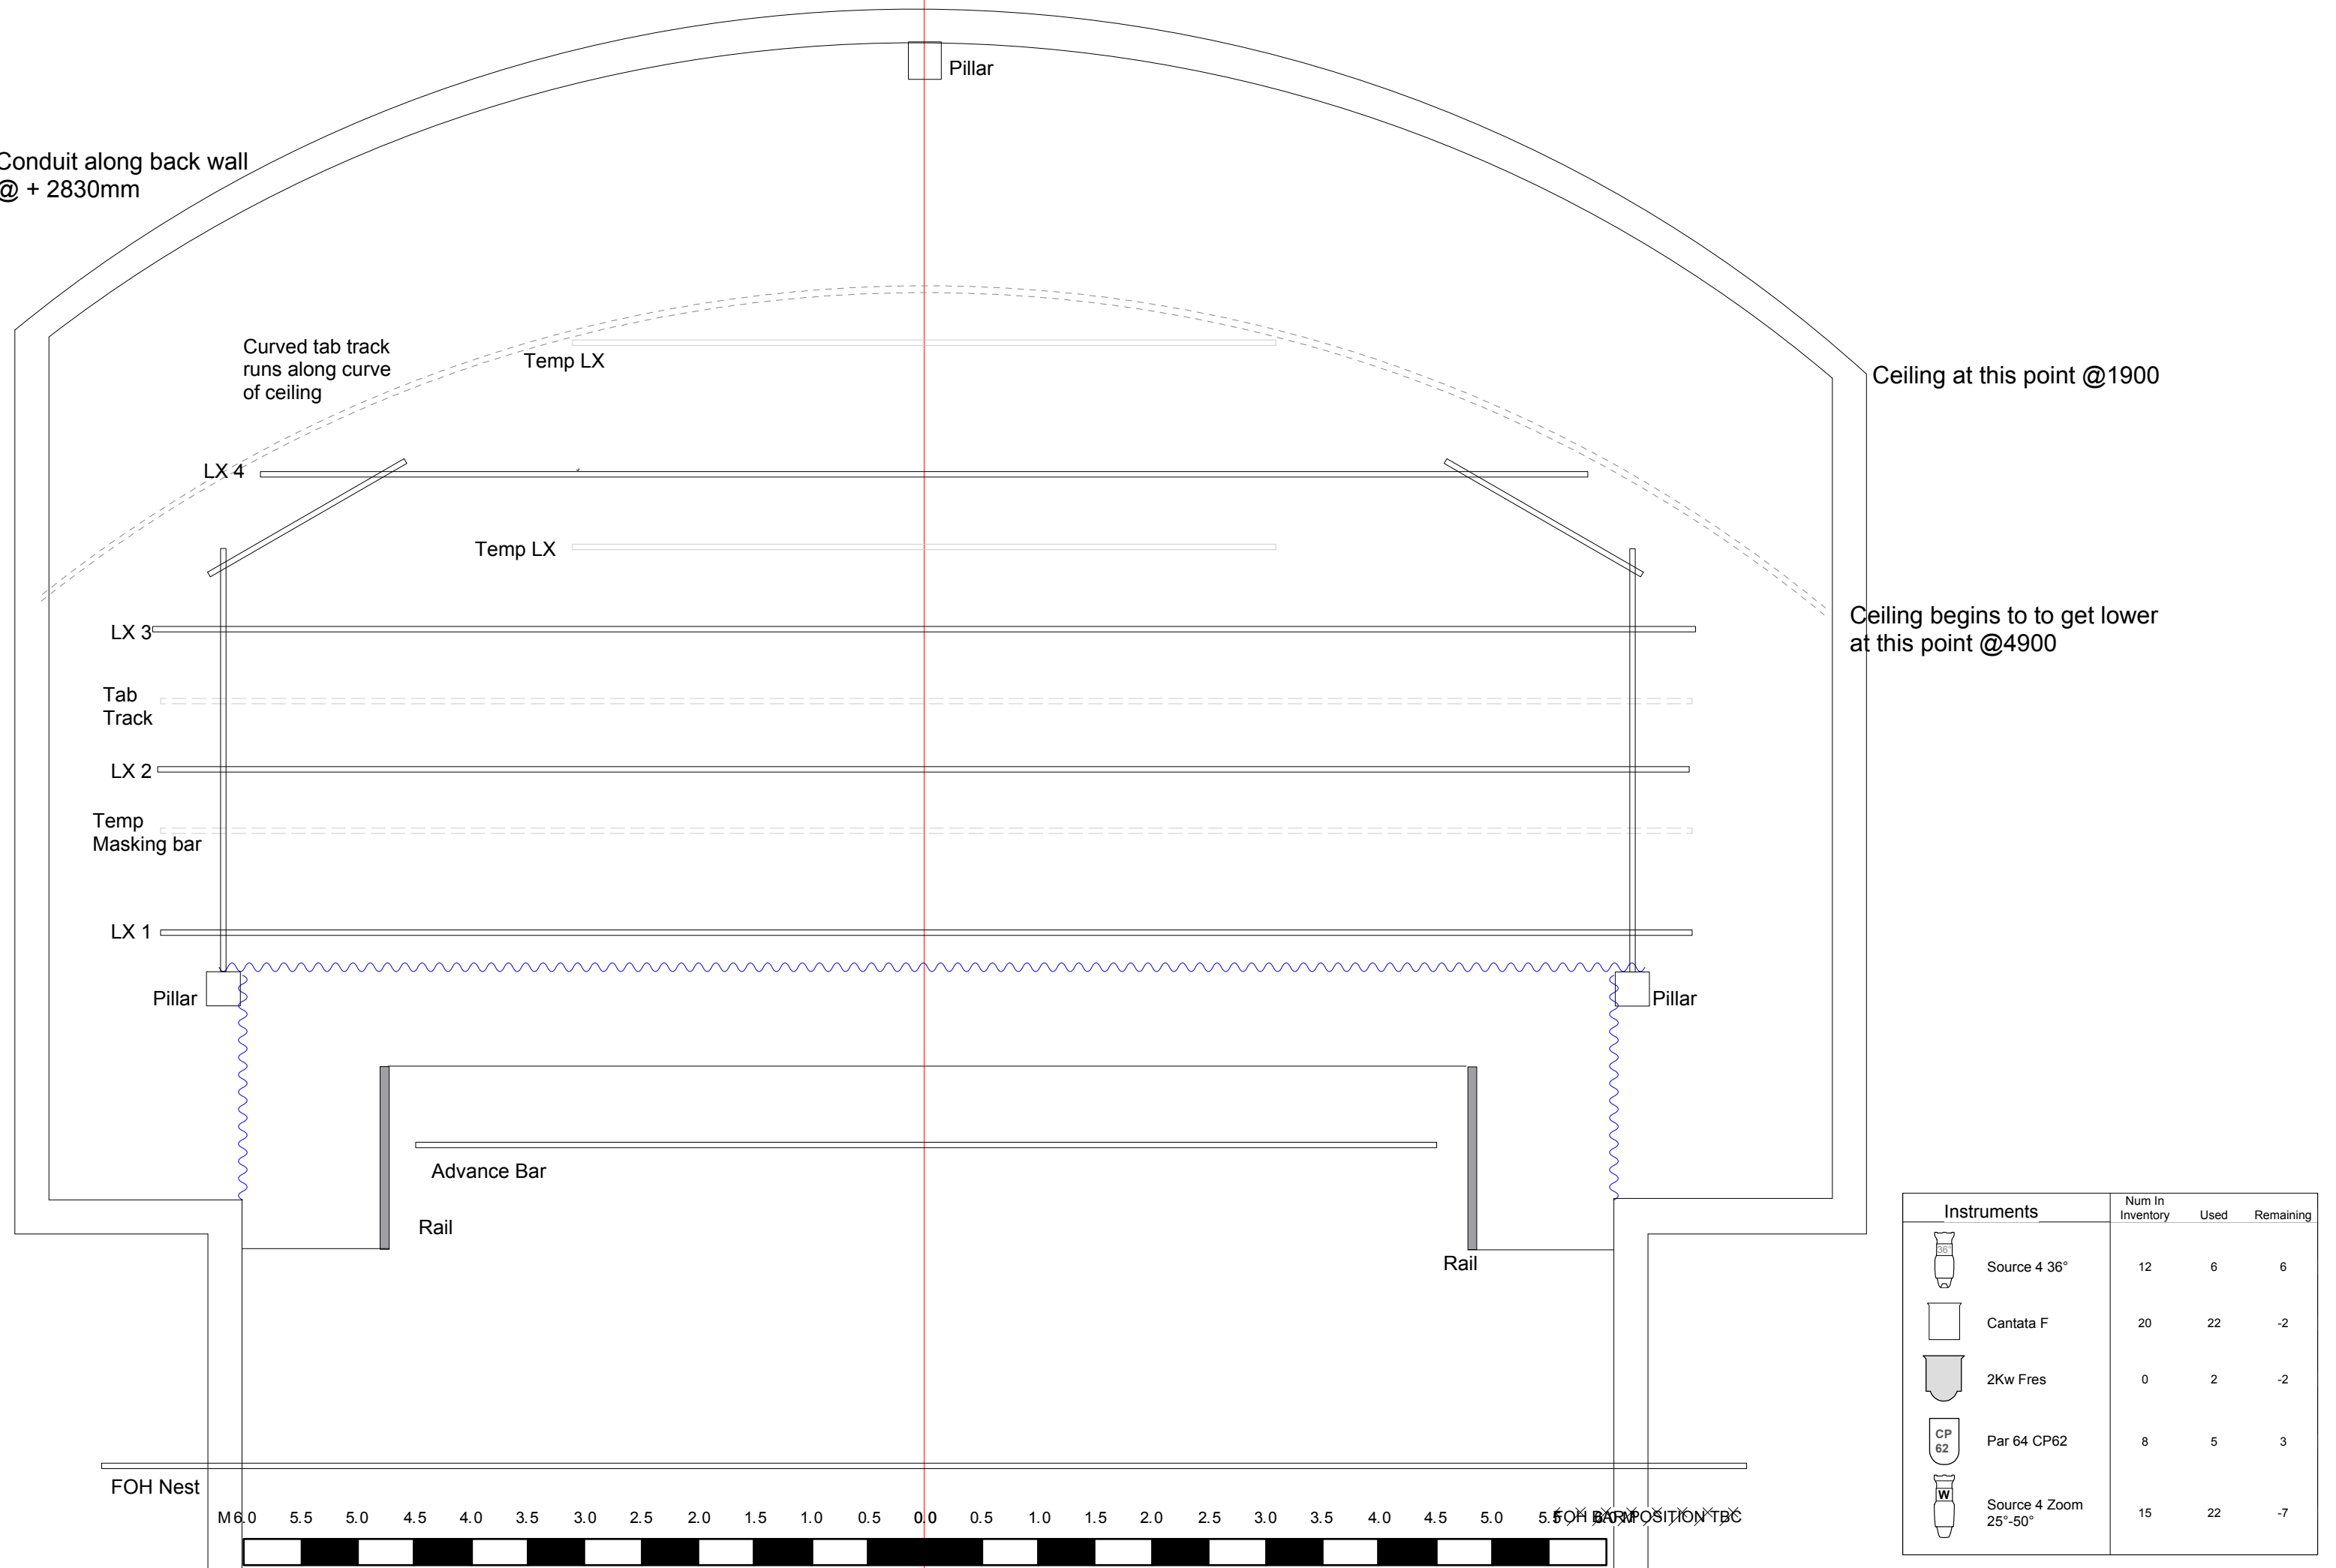

Ceiling at this point @1900

Ceiling begins to get lower  
at this point @4900

Instruments		Num In Inventory	Used	Remaining
	Source 4 36°	12	6	6
	Cantata F	20	22	-2
	2Kw Fres	0	2	-2
	Par 64 CP62	8	5	3
	Source 4 Zoom 25°-50°	15	22	-7

CL